

NO. REVISION DATE BY


SCALE: AS NOTED
DESIGNED BY: RCS
DRAWN BY: RCS
CHECKED BY: JAC

ENGINEERING ASSOCIATE
Colony Street | Meriden, CT 06451 | 203-238-15

HANOVER ELEMENTARY SCHOOL ROPOSED PARKING LOT DRAIANGE PLAN MERIDEN, CONNECTICUT

DRN-01

1

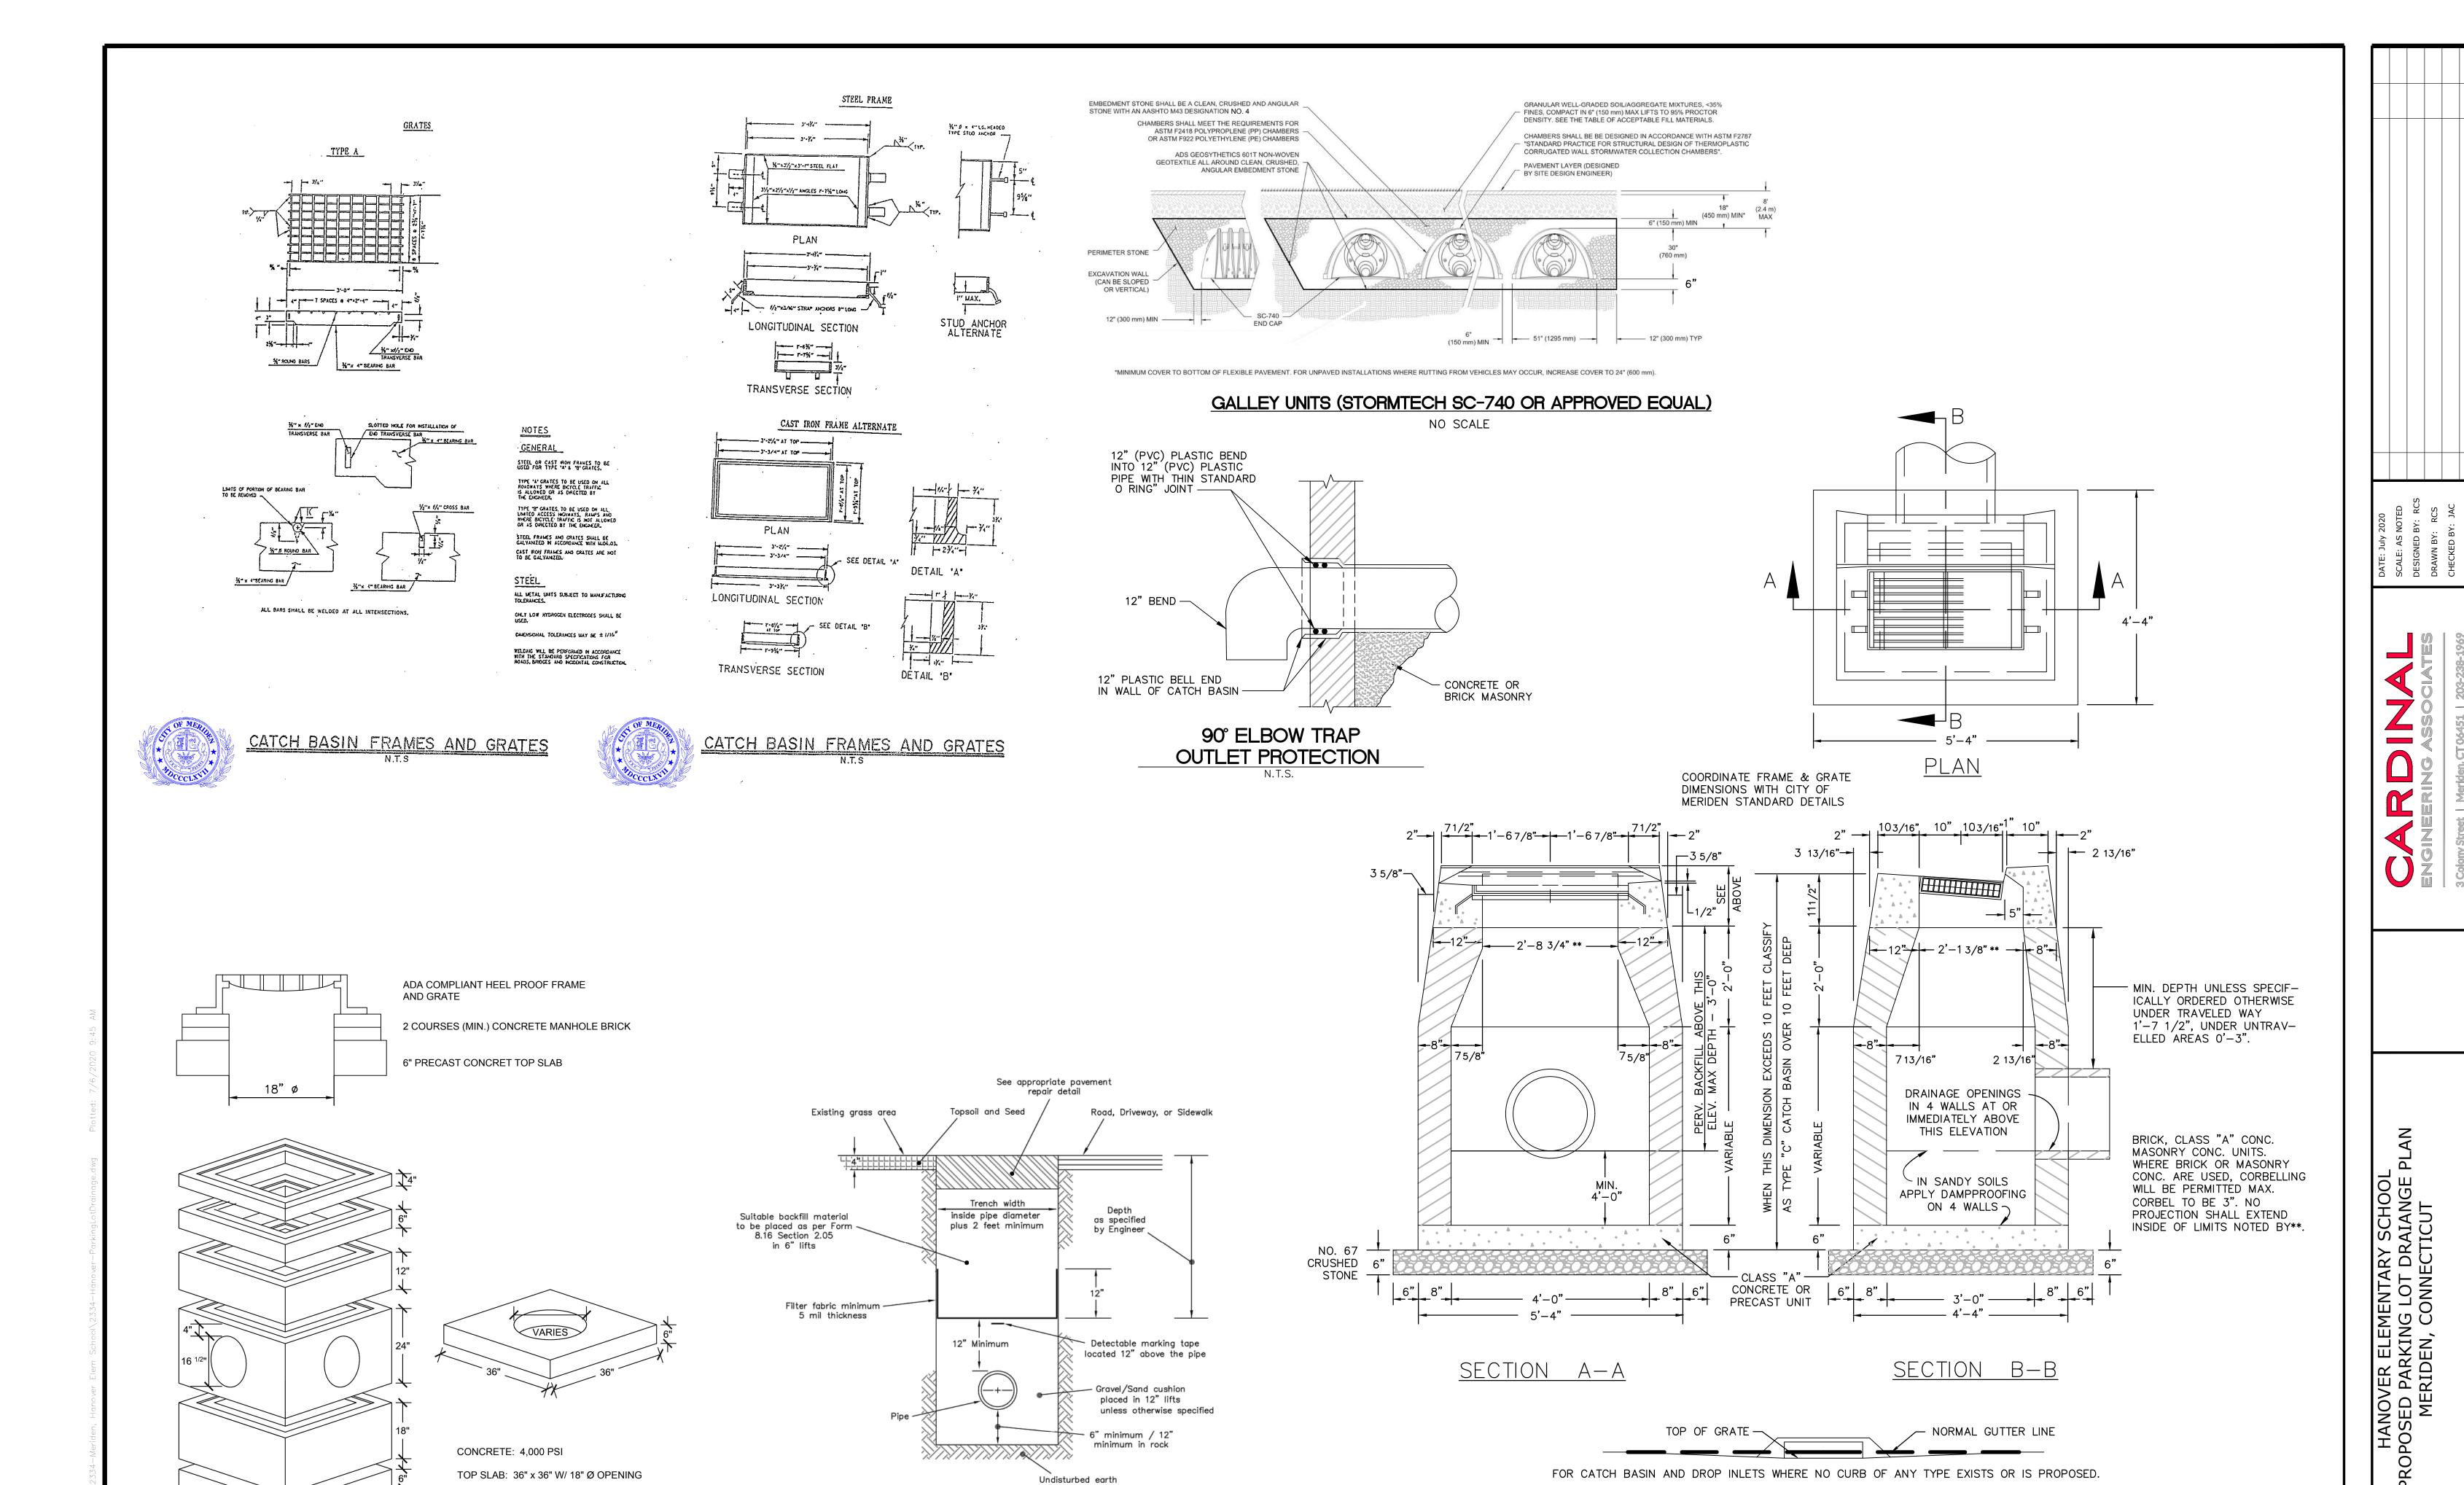

or rock surface

Typical Trench Section

PLACE 6" NO. 67 CRUSHED STONE BASE

PRIOR TO SETTING YARD DRAIN.

36" SQUARE YARD DRAIN

NO SCALE

SHALL HAVE FOUR FOOT MIN. SUMP AND OUTLET DRN-02

ALL CATCH BASINS AND

CONCRETE YARD DRAINS,

PROTECTION

/ NORMAL GUTTER LINE

TOP OF GRATE — /

TYPE "C" CATCH BASIN

N.T.S.